

——— 🚧 ———— EXISTING RIGHT OF WAY


LEGEND

EXISTING EASEMENTS


---- EXISTING PROPERTY BOUNDARIES EXISTING POWER LINE, POLE AND GUY WIRE

PROPOSED STORM DRAINAGE PROPOSED STREET LIGHT

SCALE 1"= 50'
0 25 50 100

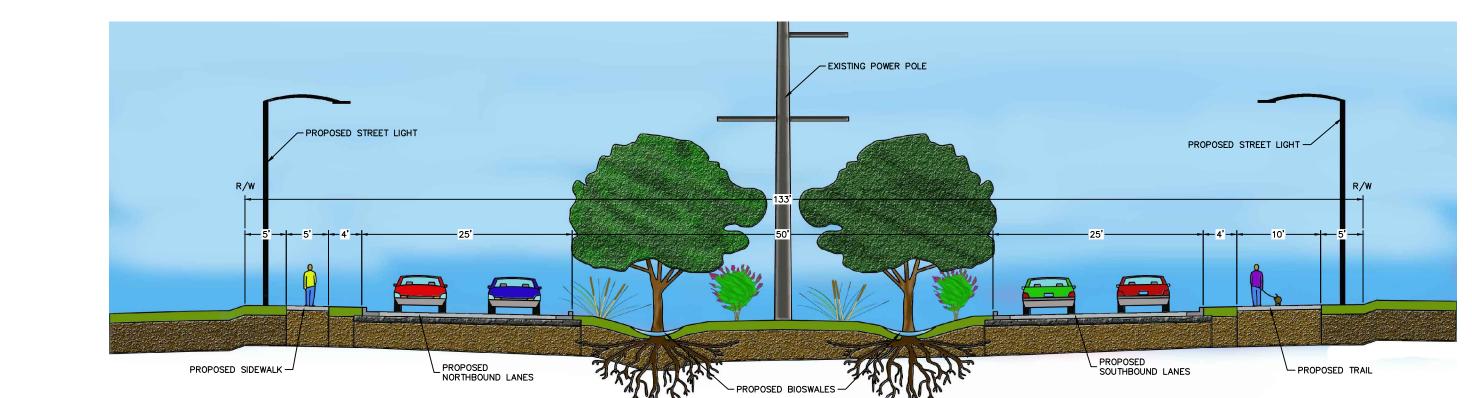

TYPICAL PROPOSED 56TH STREET SECTION (FACING SOUTH @ EXISTING POWER POLES))

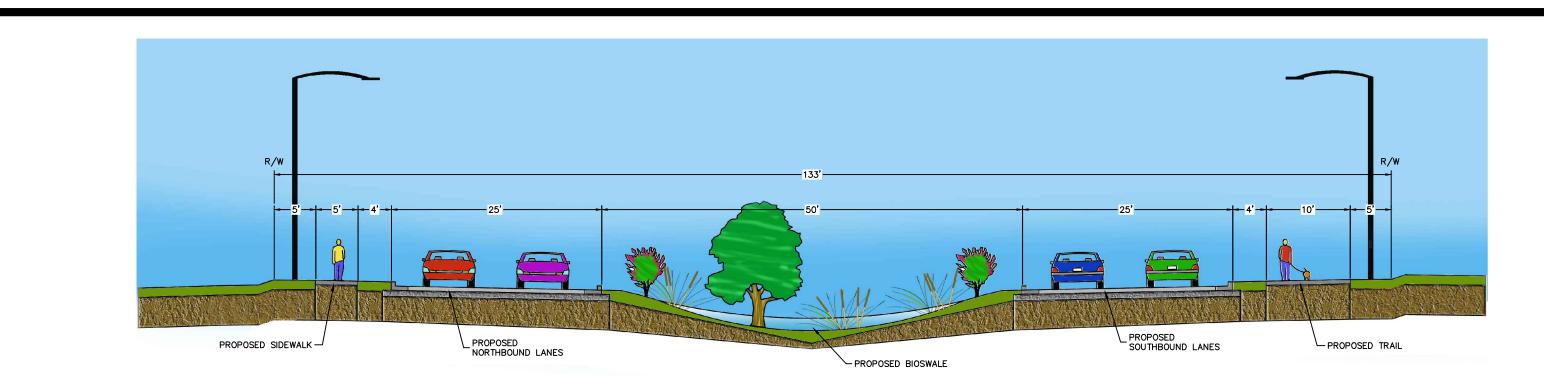

TYPICAL PROPOSED 56TH STREET SECTION (FACING SOUTH)





SPRINGDALE, ARKANSAS